


MAIN LEVEL

PAUL LAURENCE DUNBAR HIGH SCHOOL
MAN-O-WAR BLD


ORIGINAL DATA			
1990			
REVISIONS			
DATE	BY	DATE	BY
4-10-90	JBM	7-31-02	GSF
4-18-90	JBM		
8-1-90	JBM		
3-21-91	JBM		
12-10-91	JBM		

FAYETTE COUNTY SCHOOLS MAINTENANCE DEPT.		
701 EAST MAIN ST. LEXINGTON, KY. 40502		
SCALE: N.T.S.	APPROVED BY:	DRAWN BY:
DATE: 1-15-90		Joseph McNeely
PAUL LAURENCE DUNBAR		
FLOOR PLAN - MAIN LEVEL		DRAWING NUMBER
		45

310843

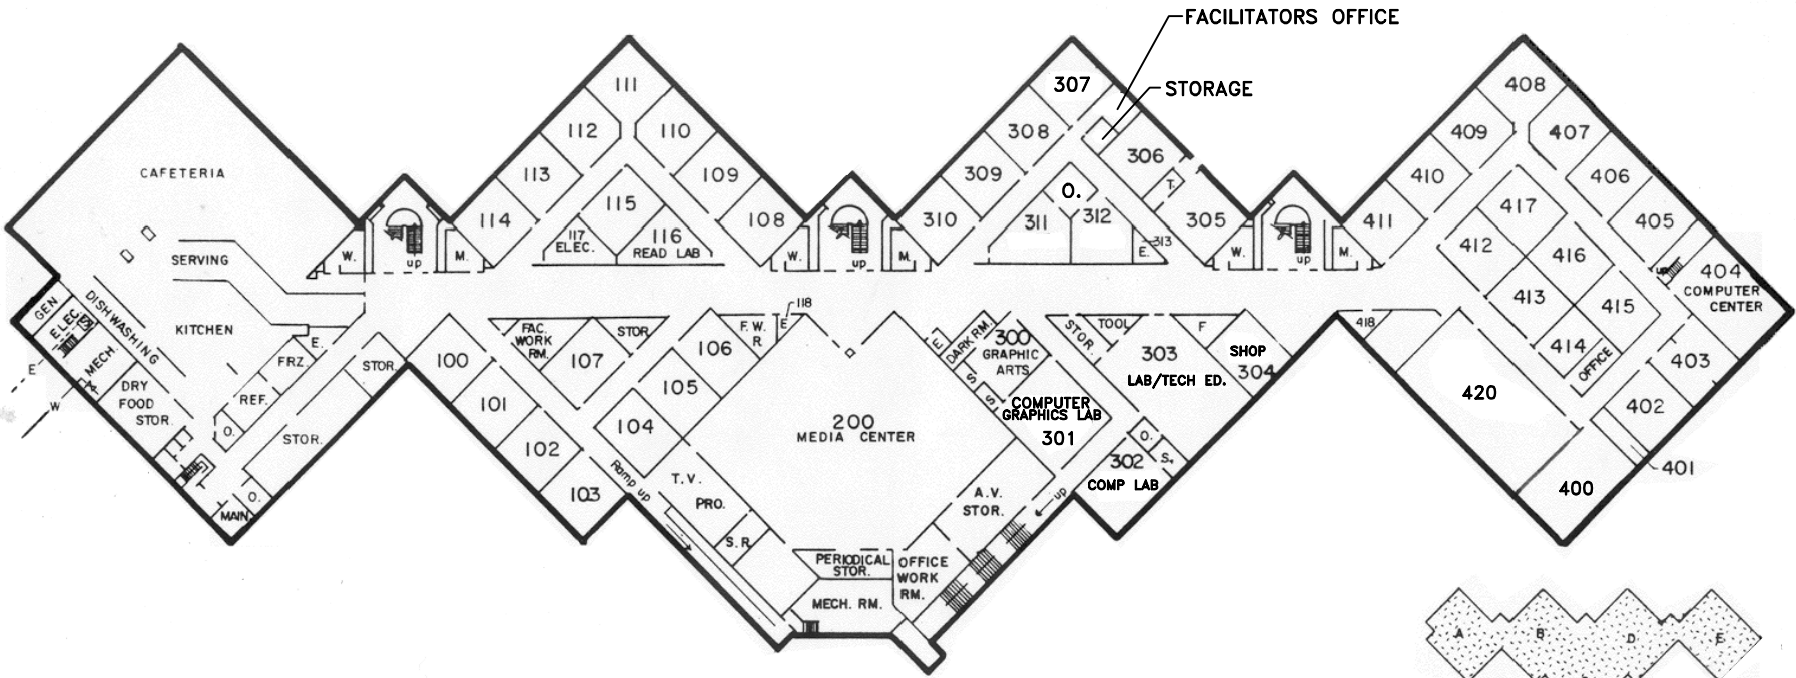


LOWER LEVEL - FLOOR PLAN

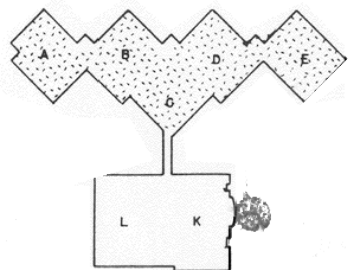


ORIGINAL DATA	1990
REVISIONS	
DATE	BY
4-10-90	JBM
8-1-90	JBM
3-21-91	JBM
12-10-91	JBM
7-31-02	GSF

FAYETTE COUNTY SCHOOLS MAINTENANCE DEPT.		
701 EAST MAIN ST. LEXINGTON, KY. 40502		
SCALE: N.T.S.	APPROVED BY:	DRAWN BY
DATE: 1-17-90		Joseph McNeely
PAUL LAURENCE DUNBAR		
FLOOR PLAN-LOWER LEVEL		DRAWING NUMBER
		45

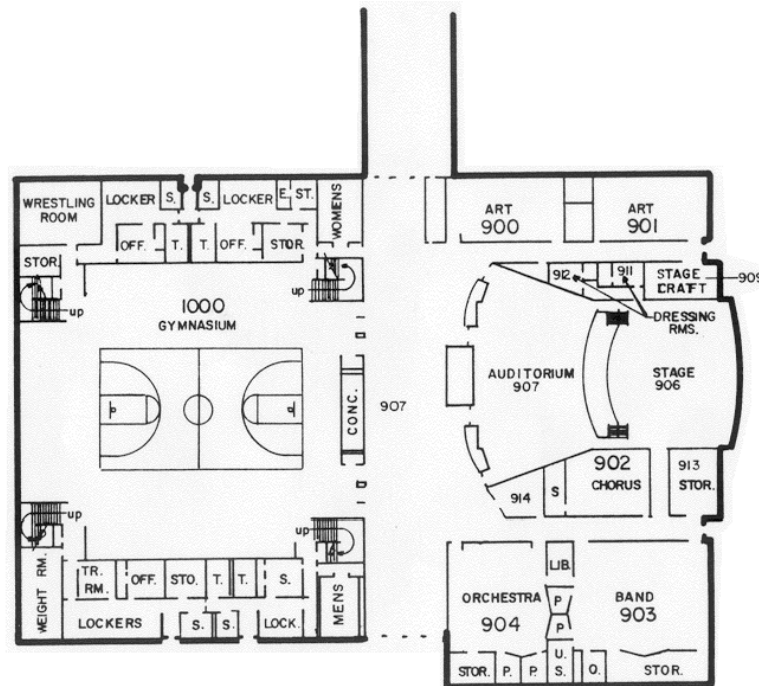

GYMNASIUM & FINE ARTS FLOOR PLAN

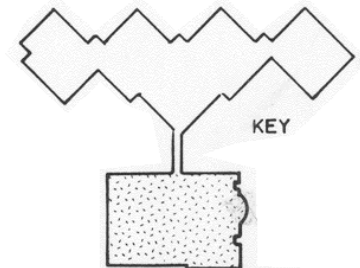

ORIGINAL DATA	
1990	
REVISIONS	
DATE	BY
4-10-90	JBM
8-2-90	JBM
3-21-91	JBM

FAYETTE COUNTY SCHOOLS MAINTENANCE DEPT.		
701 EAST MAIN ST. LEXINGTON, KY. 40502		
SCALE: N.T.S.	APPROVED BY:	DRAWN BY:
DATE: 1-17-90		Joseph McNeely
PAUL LAURENCE DUNBAR		
FLOOR PLAN-GYM & FINE ARTS		DRAWING NUMBER
		45