


Cassidy Elementary – Renovation

- ▶ Architect: Tate.Hill.Jacobs: Architects
- ▶ General Contractor: D.W. Wilburn, Inc.
- ▶ Substantial Completion Date: November, 2010
- ▶ GC Contract Sum: \$9,061,000
- ▶ Total Project Cost: \$11,067,360
- ▶ Change Orders to Date (10): \$84,000
- ▶ Current Phase: 3, 3a
- ▶ Estimated Completion: 98%



Cassidy Elementary – Renovation

Rendering of Final Façade

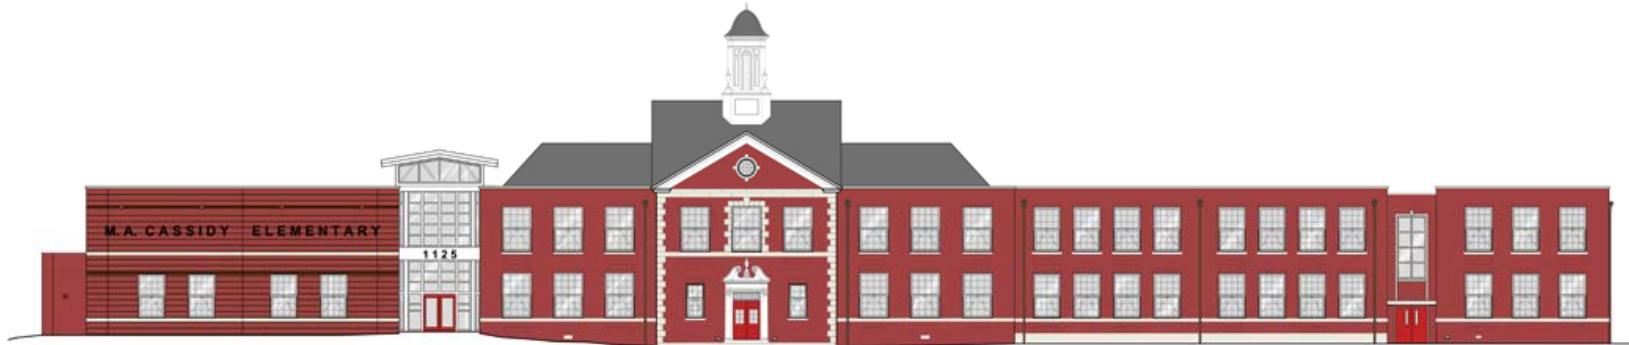

Tate Hill Jacobs Architects
346 East Main Street - Lexington - Kentucky - 40
Telephone 859-252-5994 Facsimile 859-253-1

TATES CREEK ROAD ELEVATION
SCALE: 1/8" = 1'-0"



BUILDING ELEVATIONS
FAYETTE COUNTY PUBLIC SCHOOLS
M. A. Cassidy Elementary School
1125 Tates Creek Road Lexington, KY 40502

November 2010

Cassidy Elementary – Renovation

▶ **Work Completed in Last 30 Days:**

- ▶ All areas of work are occupied at this time with the exception of the final completion work in the Mechanical Room and Custodial/Receiving Rm.
- ▶ Kitchen move in has begun with food service to be begin Nov. 15, 2010.
- ▶ Rooftop mechanical and lightning protection completion work on-going.
- ▶ Sod and Landscaping work complete.
- ▶ Punch list work on going for interior and exterior work.

▶ **Current Work Effort (November):**

- ▶ All outstanding punch list items to be 100% completed.
- ▶ Roof Warranty Inspections completed.
- ▶ O&M Manuals and Warranties to be turned over.



Cassidy Elementary – Renovation

Front Facade



Media Ctr. Atrium Roof



New Guest Parking Lot



Site Work on Hart Rd.



Cassidy Elementary – Renovation

New Student Service Lines



Renovated Cafe



Renovated Playground

